
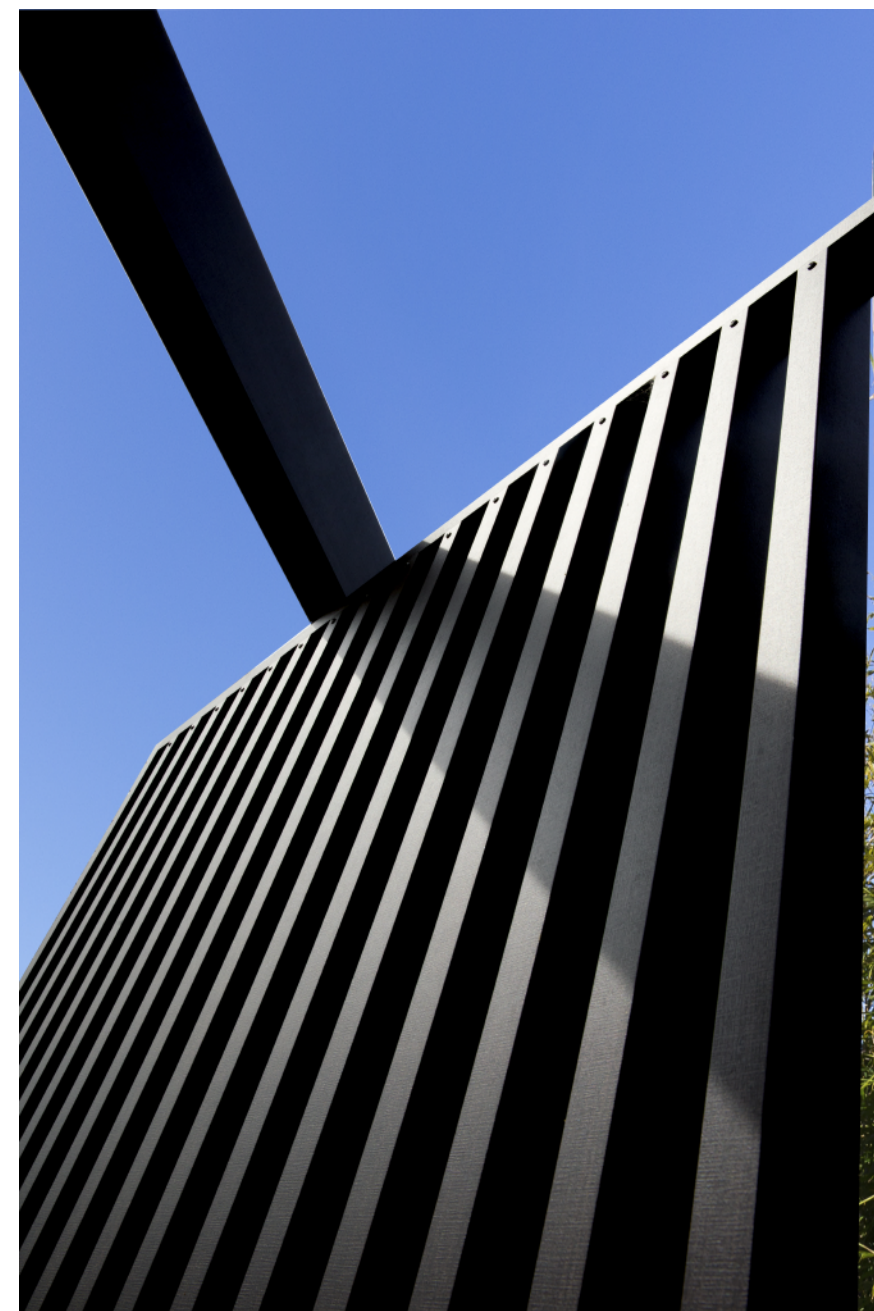


Koshi Prefabricated Screen

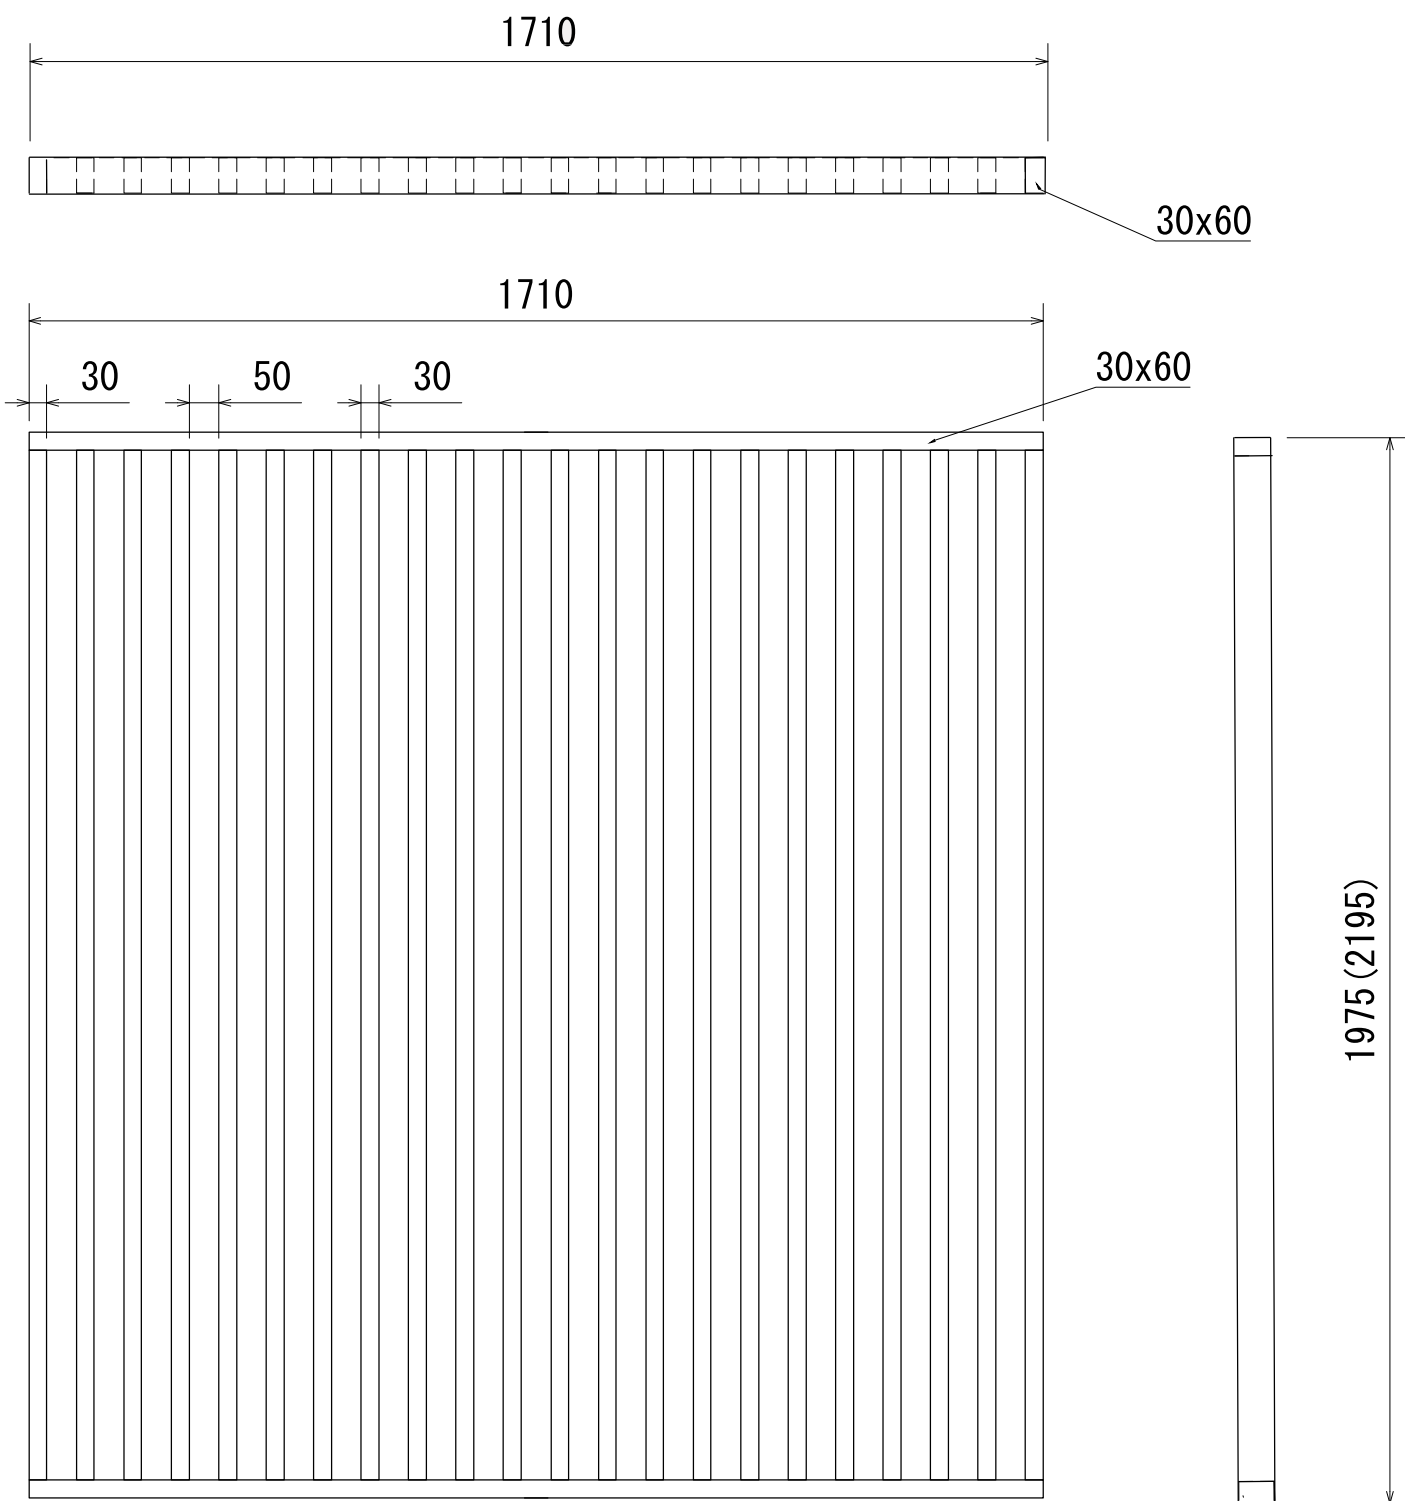

3				Product name				Project name	Creation date	Number	scale	projection
2				Ever Art Wood				Koshi Prefabricated Screen	2018/4/16	1/1	not to scale	⊕↔
1				Approval	Chek	Drawing	Design	Customer	Distributor		Manufacturer	
No.	DATE		Charge			Takuya			covet			